



Typical Cross Section

North side of North West Mace Road
N. Nodaway Avenue to N.W. 79th Terrace
Project # 89060857

80± R/W

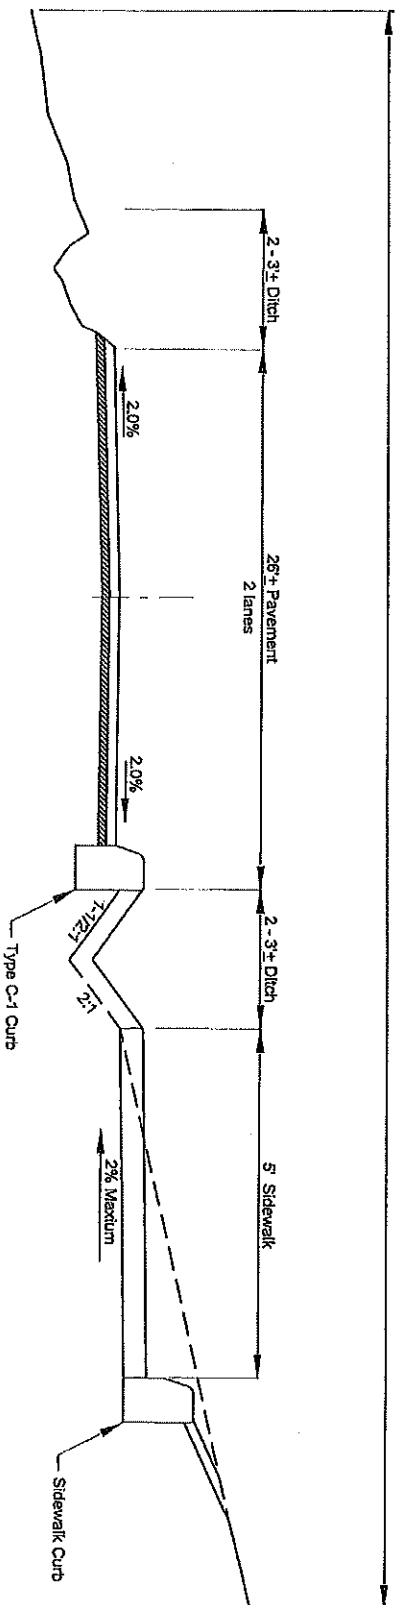


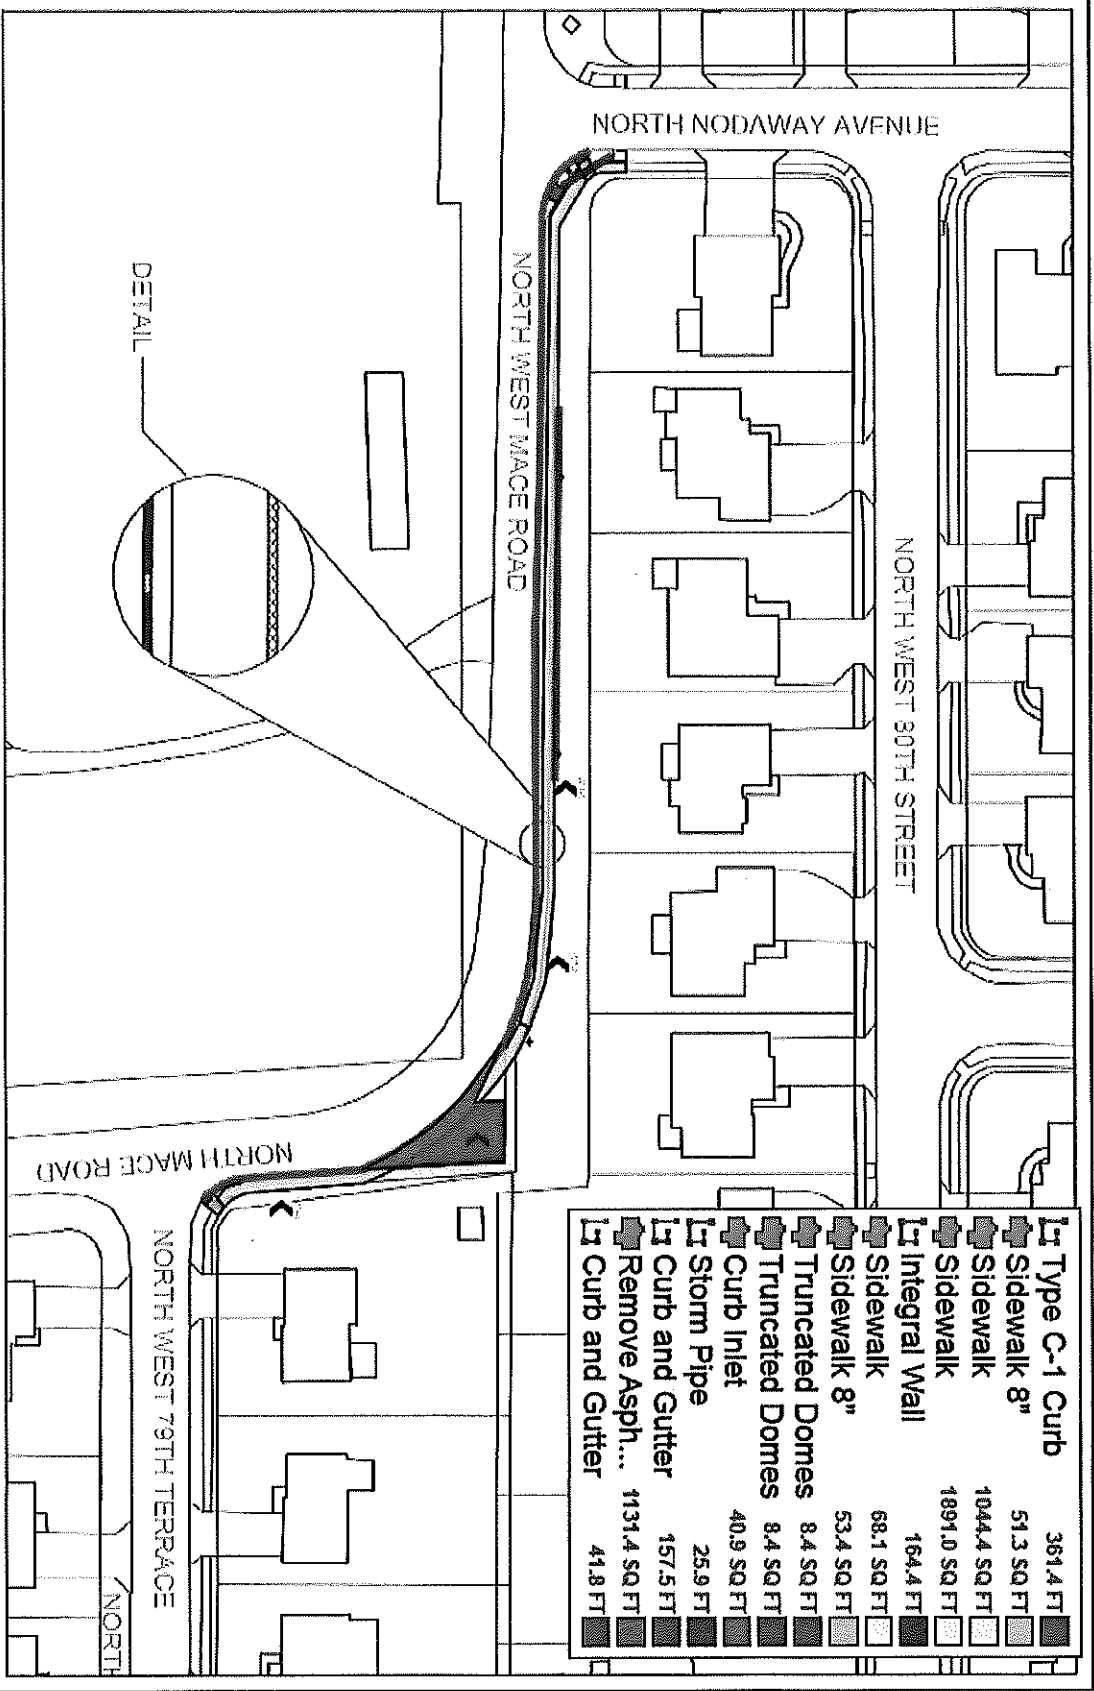

▣ Type C-1 Curb	361.4 FT
▣ Sidewalk 8"	51.3 SQ FT
▣ Sidewalk	1044.4 SQ FT
▣ Sidewalk	1891.0 SQ FT
▣ Integral Wall	164.4 FT
▣ Sidewalk	68.1 SQ FT
▣ Sidewalk 8"	53.4 SQ FT
▣ Truncated Domes	8.4 SQ FT
▣ Truncated Domes	8.4 SQ FT
▣ Curb Inlet	40.9 SQ FT
▣ Storm Pipe	25.9 FT
▣ Curb and Gutter	157.5 FT
▣ Remove Asph...	1131.4 SQ FT
▣ Curb and Gutter	41.8 FT



Sidewalk & Curb
 Sidewalk Curb
 Sidewalk Cuts

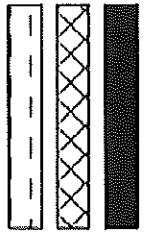

Advance Warning Sign



Page 1
 No Scale